

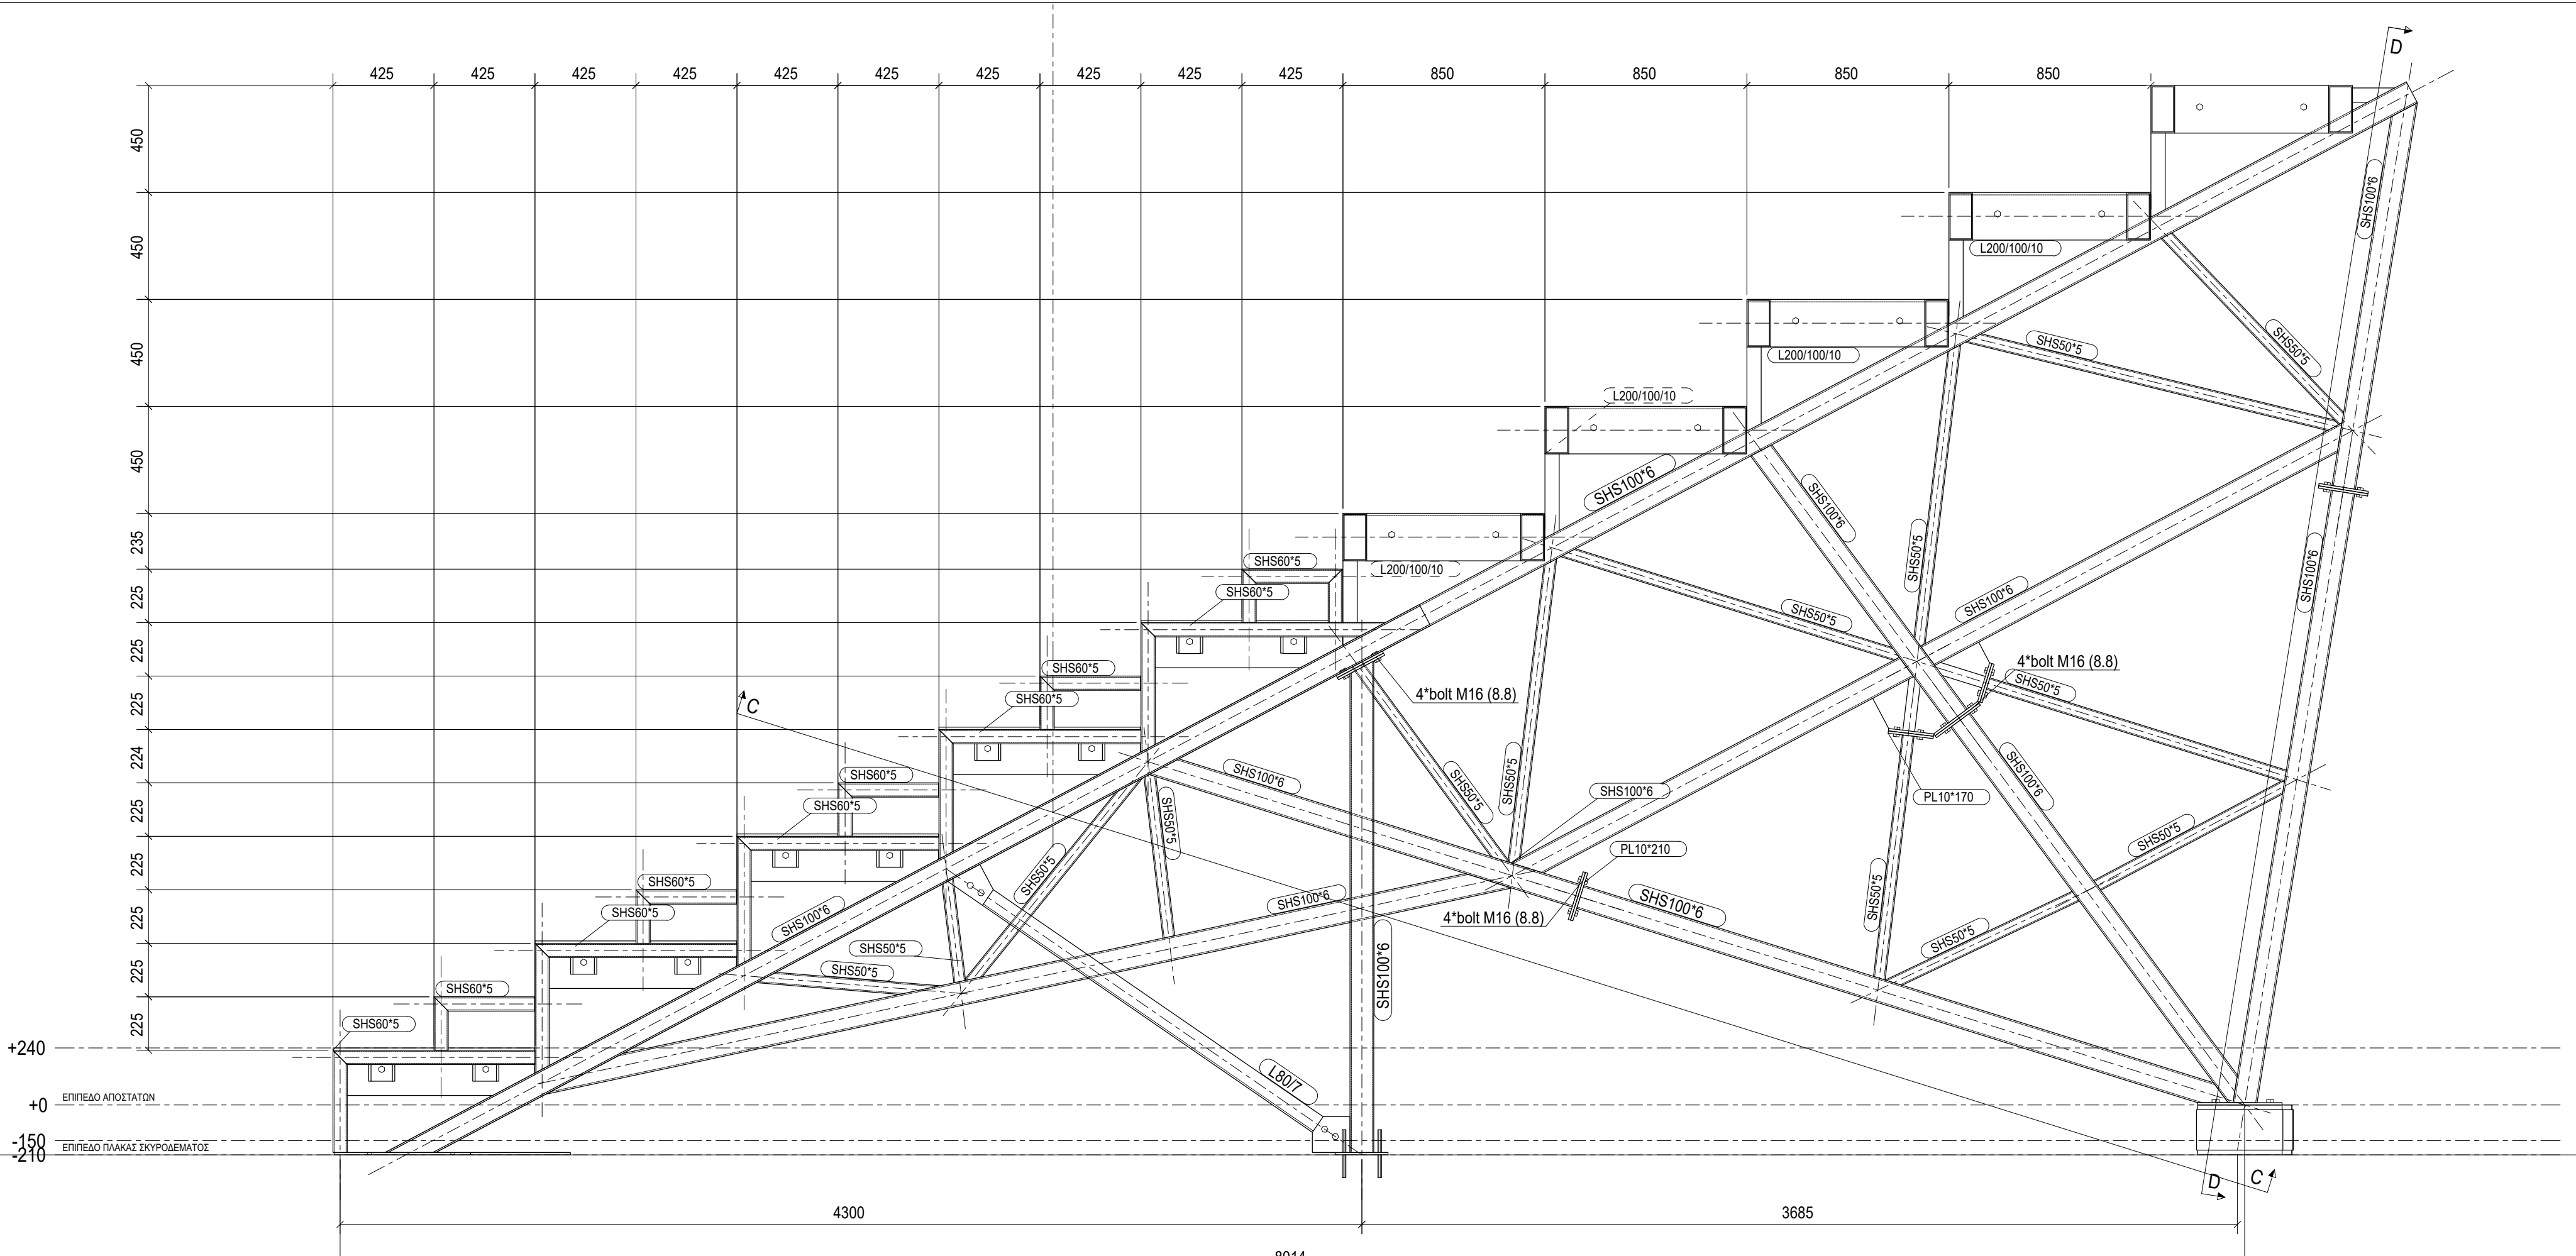


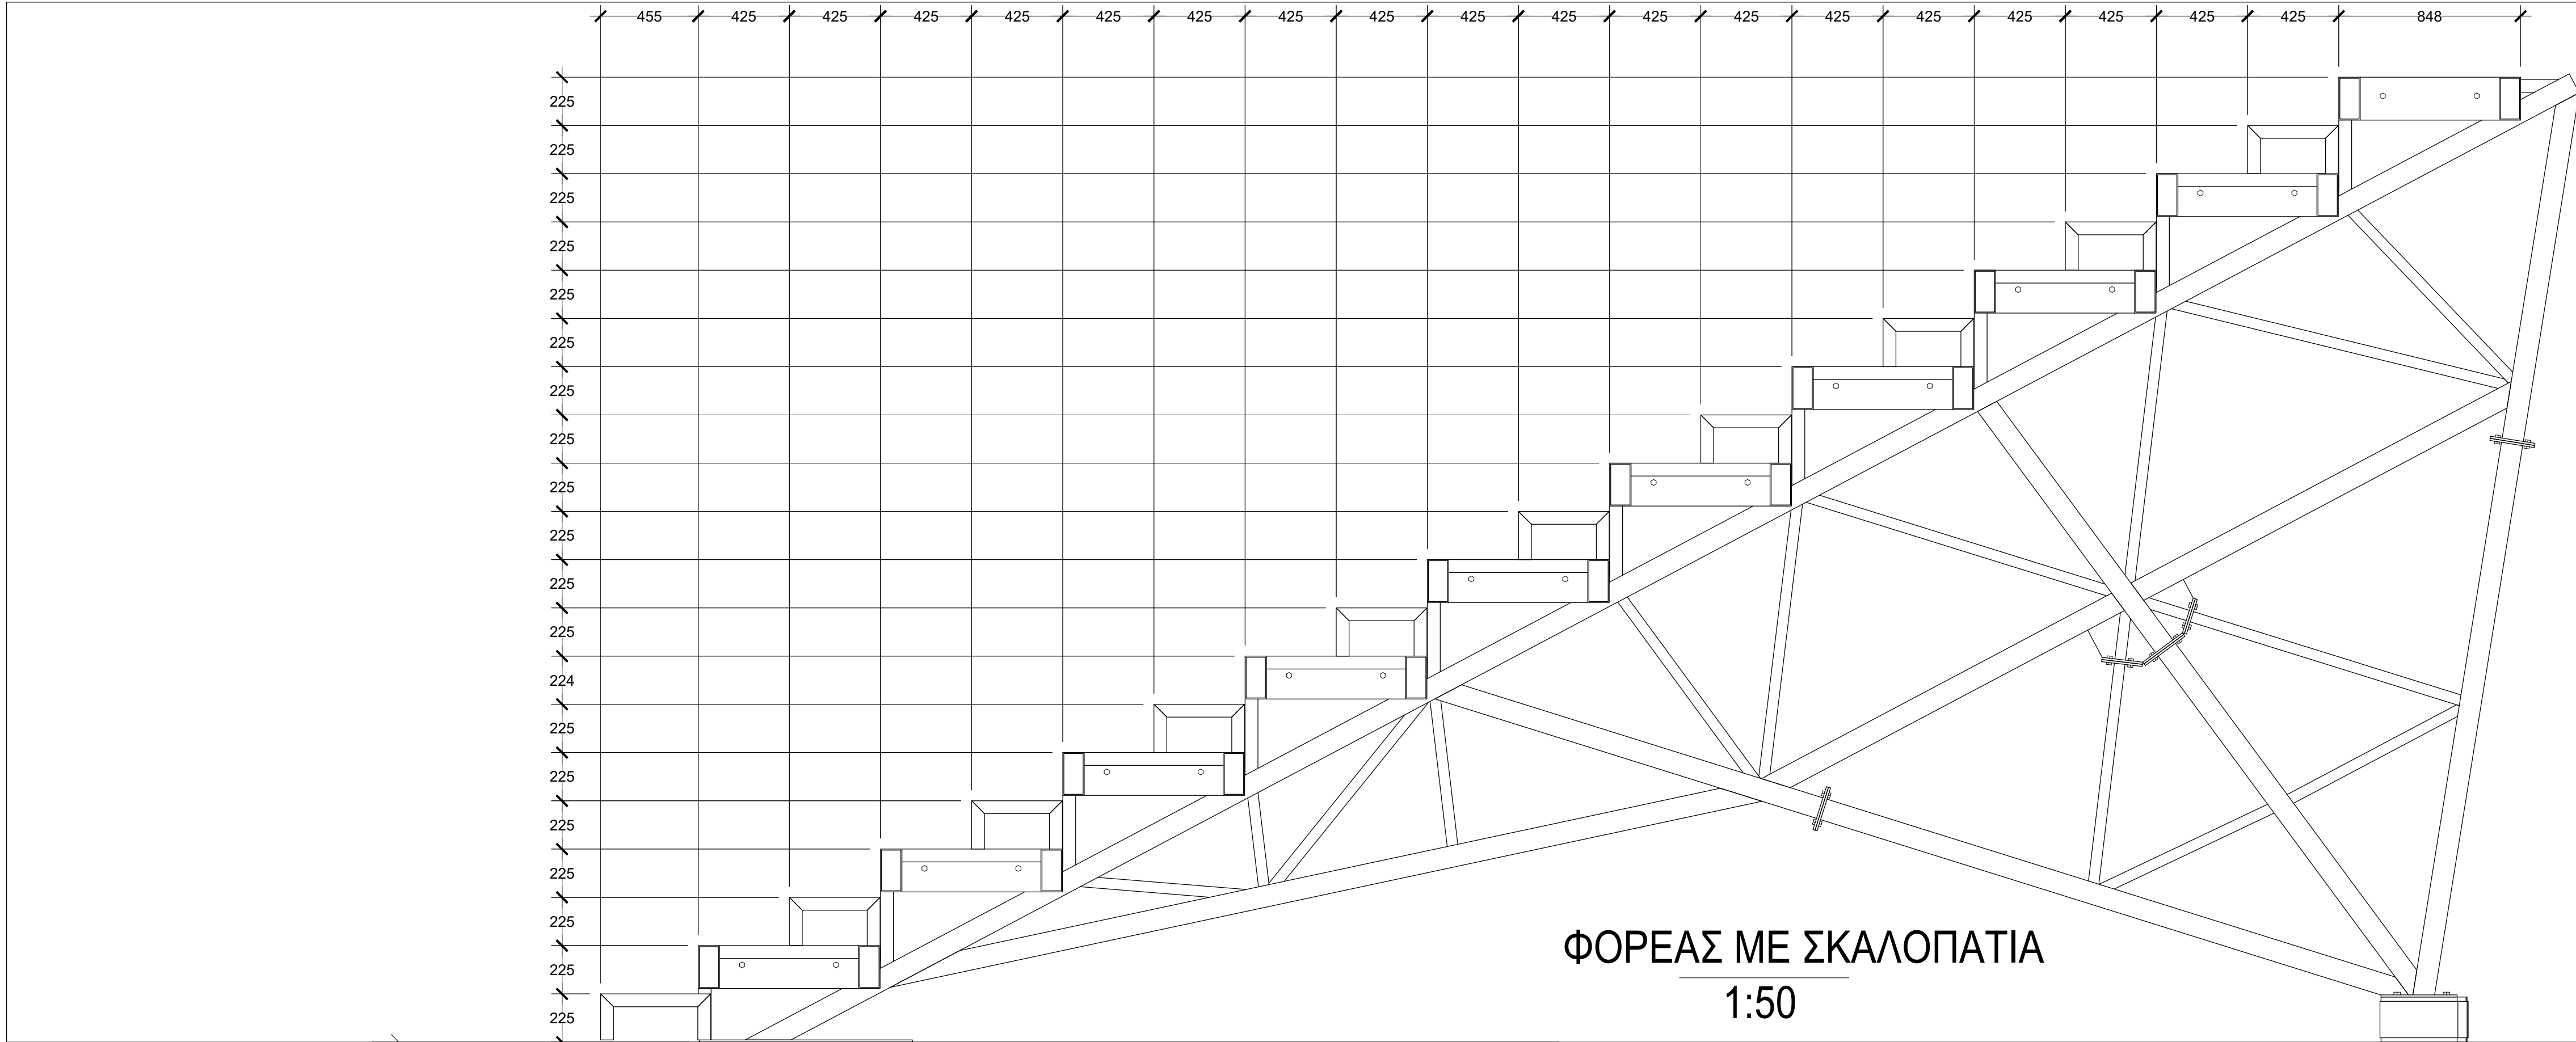

TECHNICAL INFORMATION	
1. MATERIALS	
STEEL TYPICAL	S275
BOLTS TYPICAL	8.8
REINFORCED CONCRETE	C25/30
REINFORCEMENT OF CONCRETE	B500C
2. LOADS	
Q	7.00KN/m²
G	1.00KN/m²
SEISMIC ZONE	Zone 2 (0.24g)

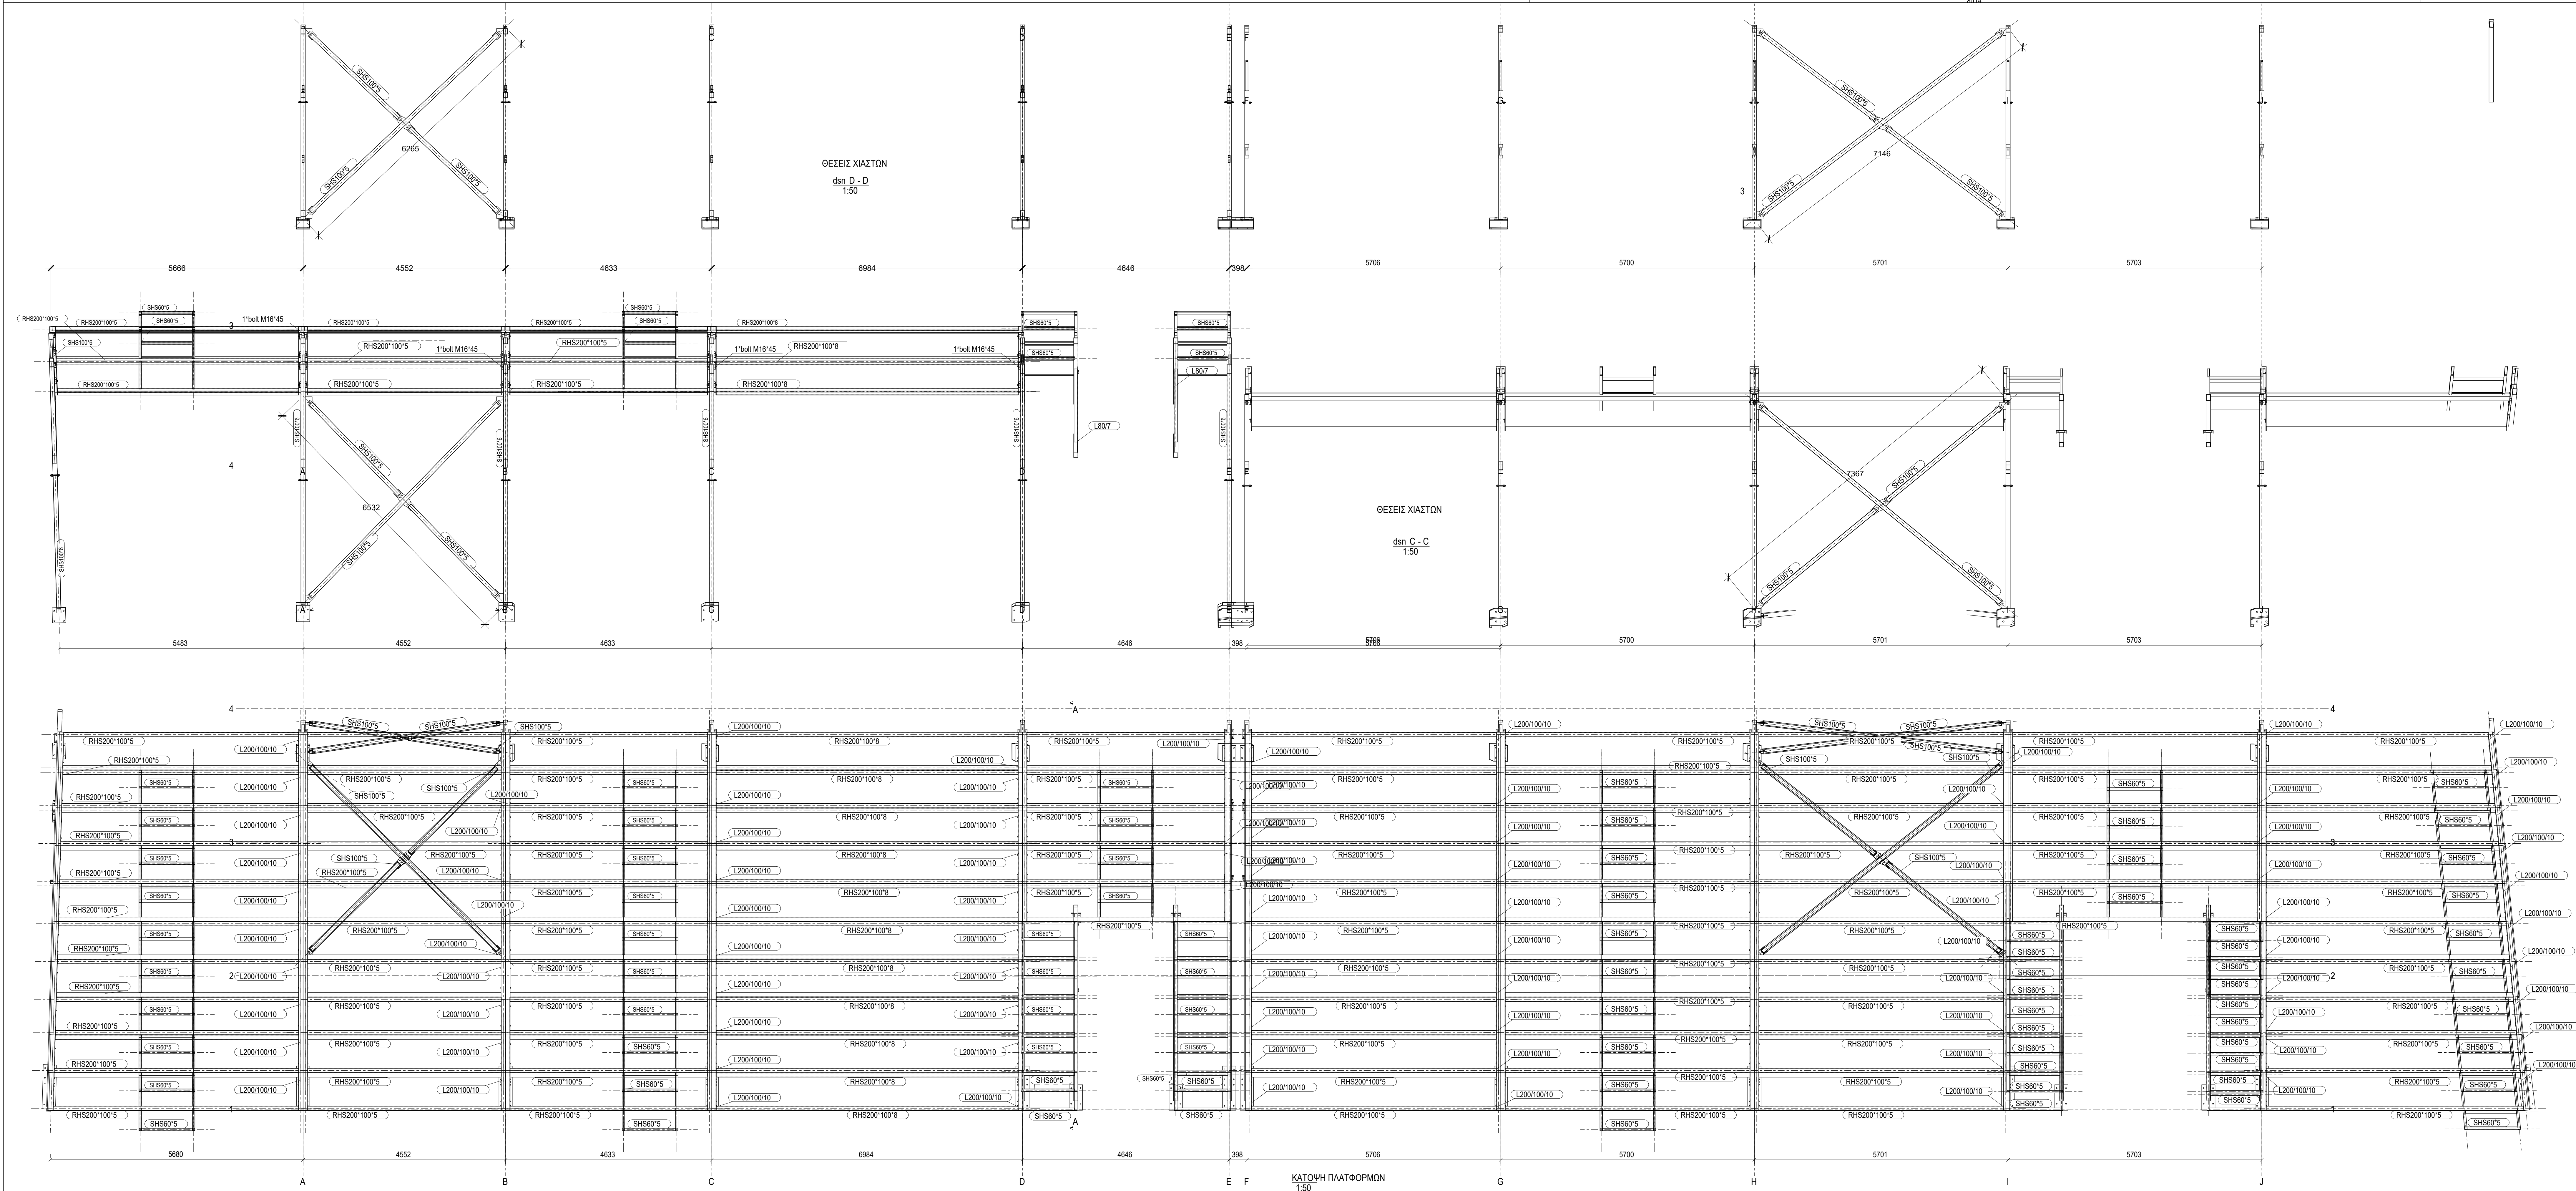

NOTES	
PROJECT:	ΚΕΡΚΙΔΑ
CONTRACTOR:	ΝΙΚΗ ΒΟΛΟΥ
SITE:	ΓΗΠΕΔΟ ΜΑΓΟΥΛΙΑ, ΝΕΑ ΙΩΝΙΑ
DRAWING:	ΚΑΤΩΓΕΙΣ ΦΟΡΕΑ - ΔΙΑΜΗΚΕΙΣ ΤΟΜΕΣ
SCALE:	1/50
PAPER:	1389X841 A0+
DESIGNED	20/8/2026
CHECKED:	
REVISIONS:	
REV.1	/2024
REV.2	/2024
REV.3	/2024
CONSULTANT ENGINEERS STATHOS MEATHOTIKH EE "STABILITY EXPERTS"	
FOTIADIS ANTONIOS • DIPL. CIVIL ENG. - ARISTOTLE UNIVERSITY OF SALONICA	
DEPARTMENT OF CALCULATIONS, DESIGN AND DETAILING OF STEEL STRUCTURES	
MOB. 6940 907 510	
e-mail: antoni@stabilityexperts.gr	
www.csq-engineers.com	
GALLIAS 60	
VOLIOS CENTER	
TEL./FAX: 2421 1 81000	
ANTONIOZ AAZ • FOTIADIS ANTONIOS • DIPL. CIVIL ENG. - ARISTOTLE UNIVERSITY OF SALONICA	
APOMOSI MATHTON TEE EPIKLESI	
HΛΕΚΤΡΟΝΙΚΗ ΣΥΝΕΡΓΕΙΑ • ΤΗΛ. 6940 907 510	
A.E.M. 086020787 • A.O.Y. BUDY	